



**CONTRA-FLOW BICYCLE LANES**

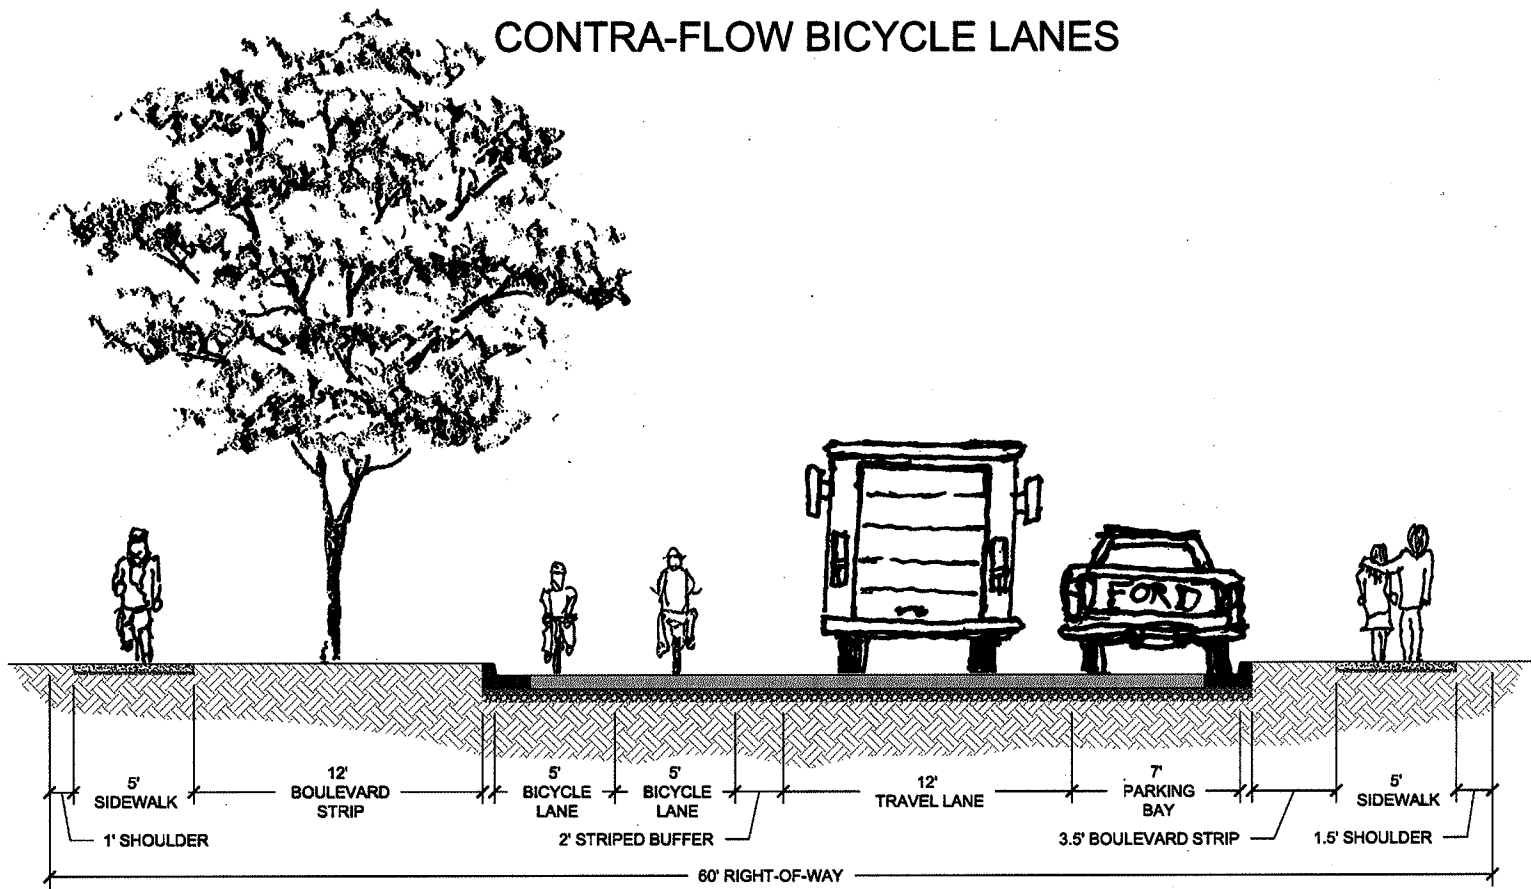

**CYCLE-TRACK BICYCLE LANES**

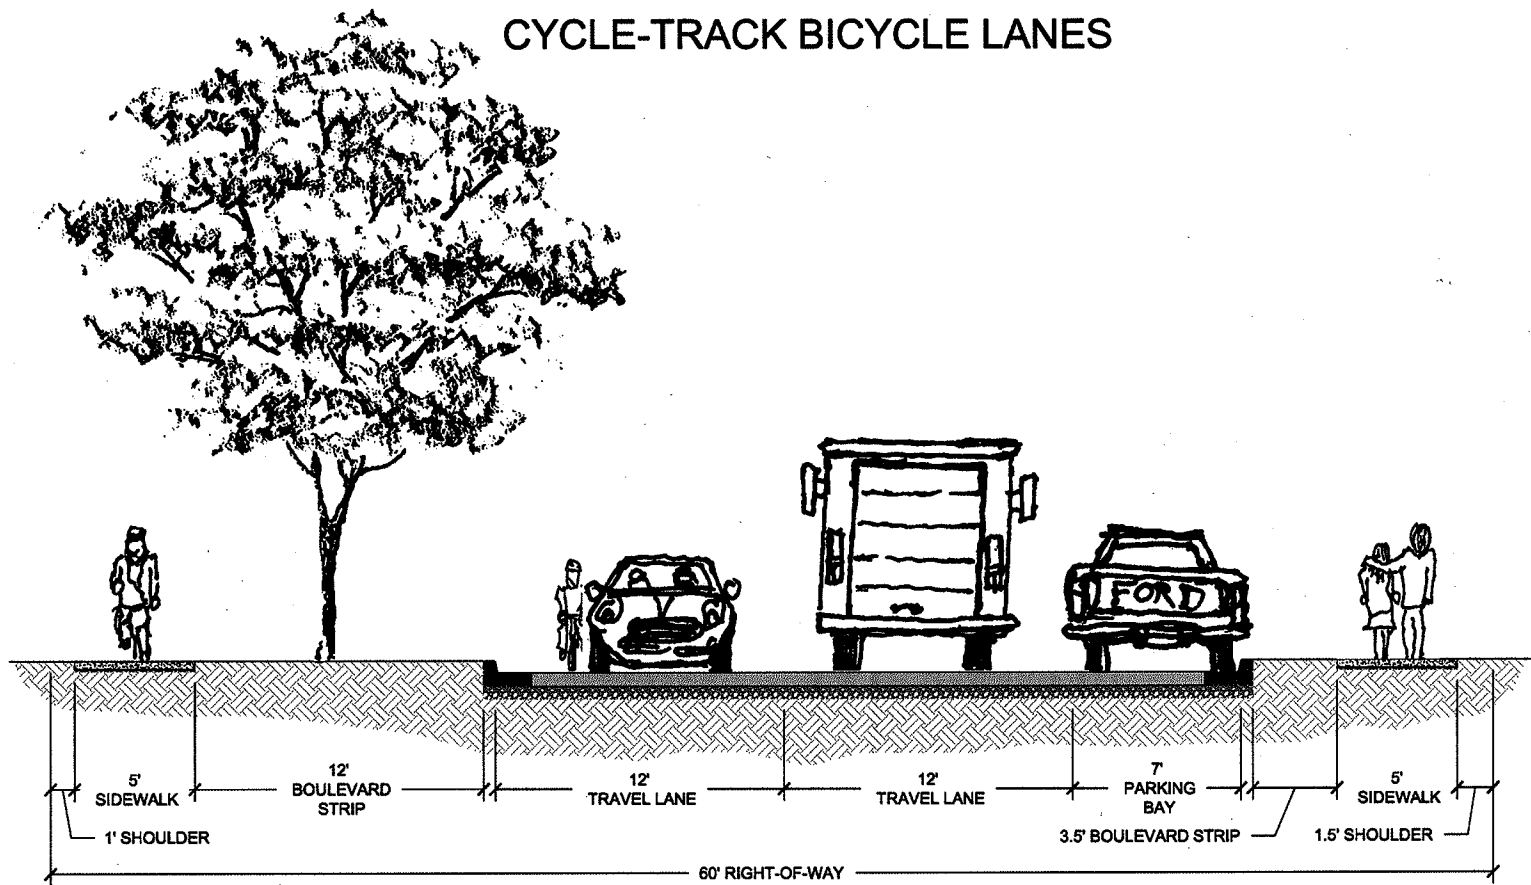

**TWO-WAY STREET**

**ALDER STREET and UNIVERSITY DISTRICT STREET IMPROVEMENTS**  
**ALDER STREET CROSS SECTIONS near 11TH AVENUE**



City of Eugene - Public Works - Transportation Planning & Engineering  
 March 11, 2010

NOTE: All sections are looking south. Dimensions and layouts shown are approximate and subject to change and field verification.

