



**CONTRA-FLOW BICYCLE LANES**

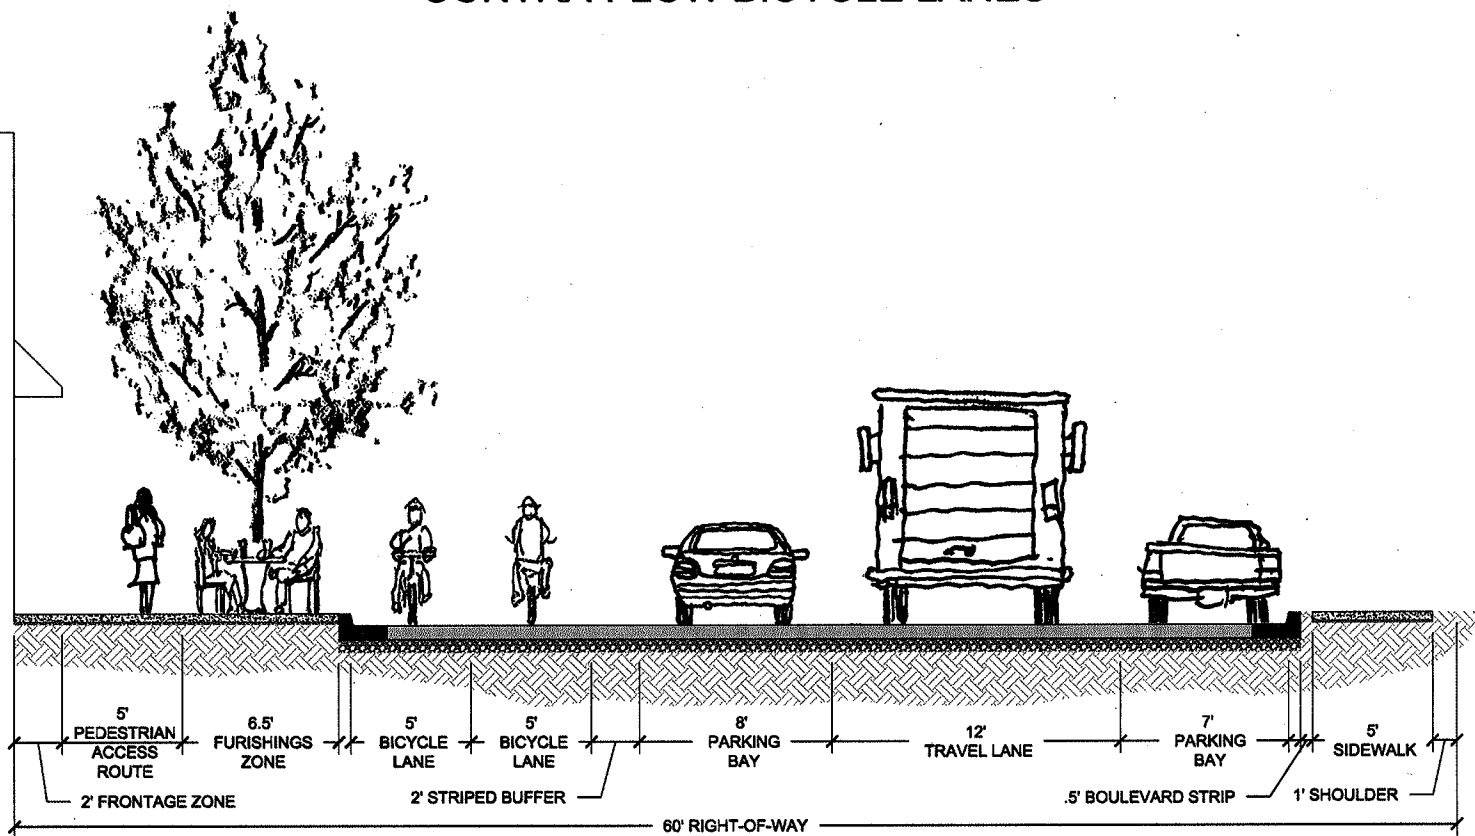

**CYCLE-TRACK BICYCLE LANES**

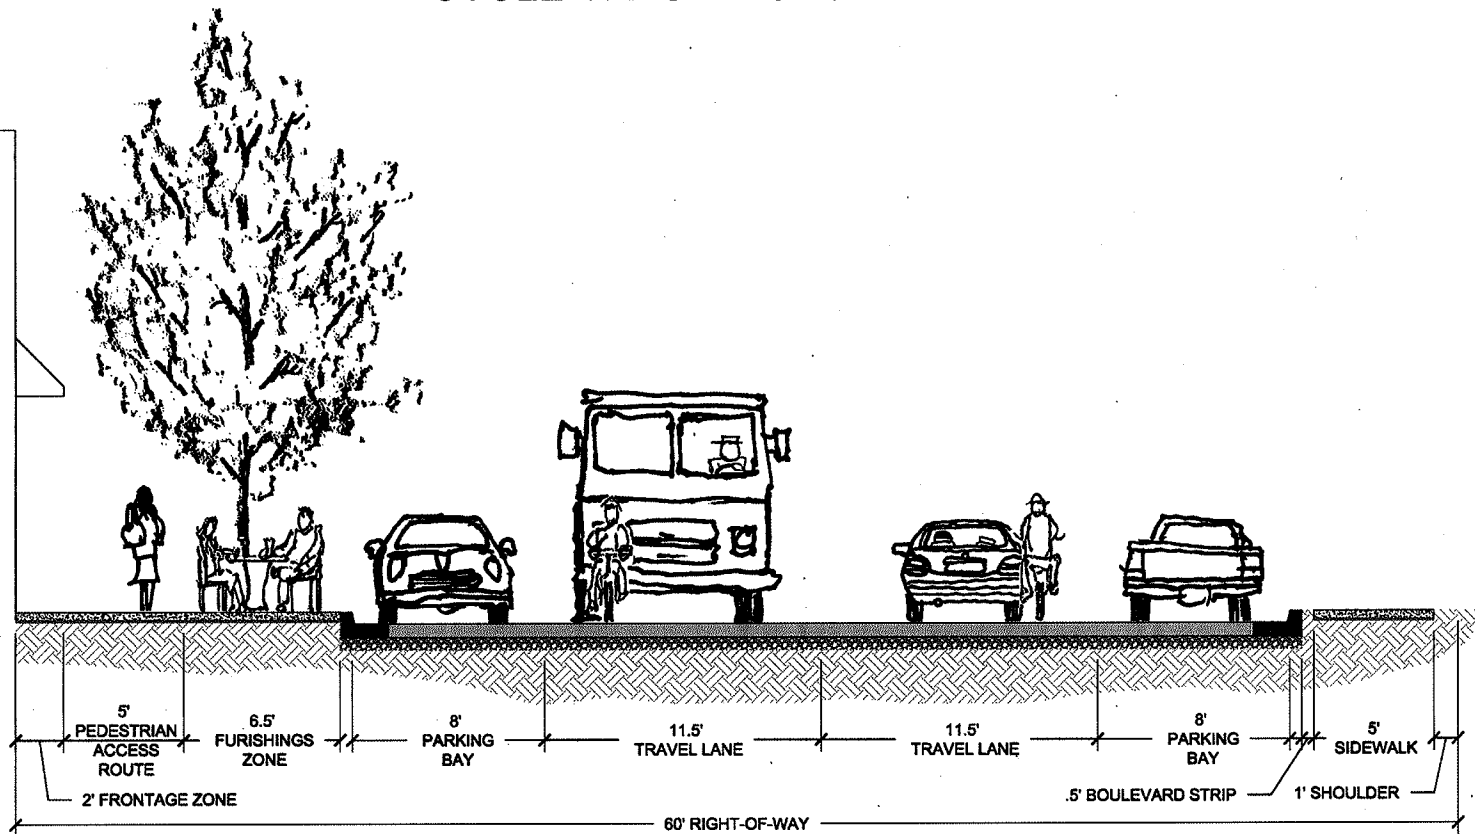

**TWO-WAY STREET**

**ALDER STREET and UNIVERSITY DISTRICT STREET IMPROVEMENTS**  
**ALDER STREET CROSS SECTIONS between 12TH and 13TH AVENUES**

