



CONTRA-FLOW BICYCLE LANES

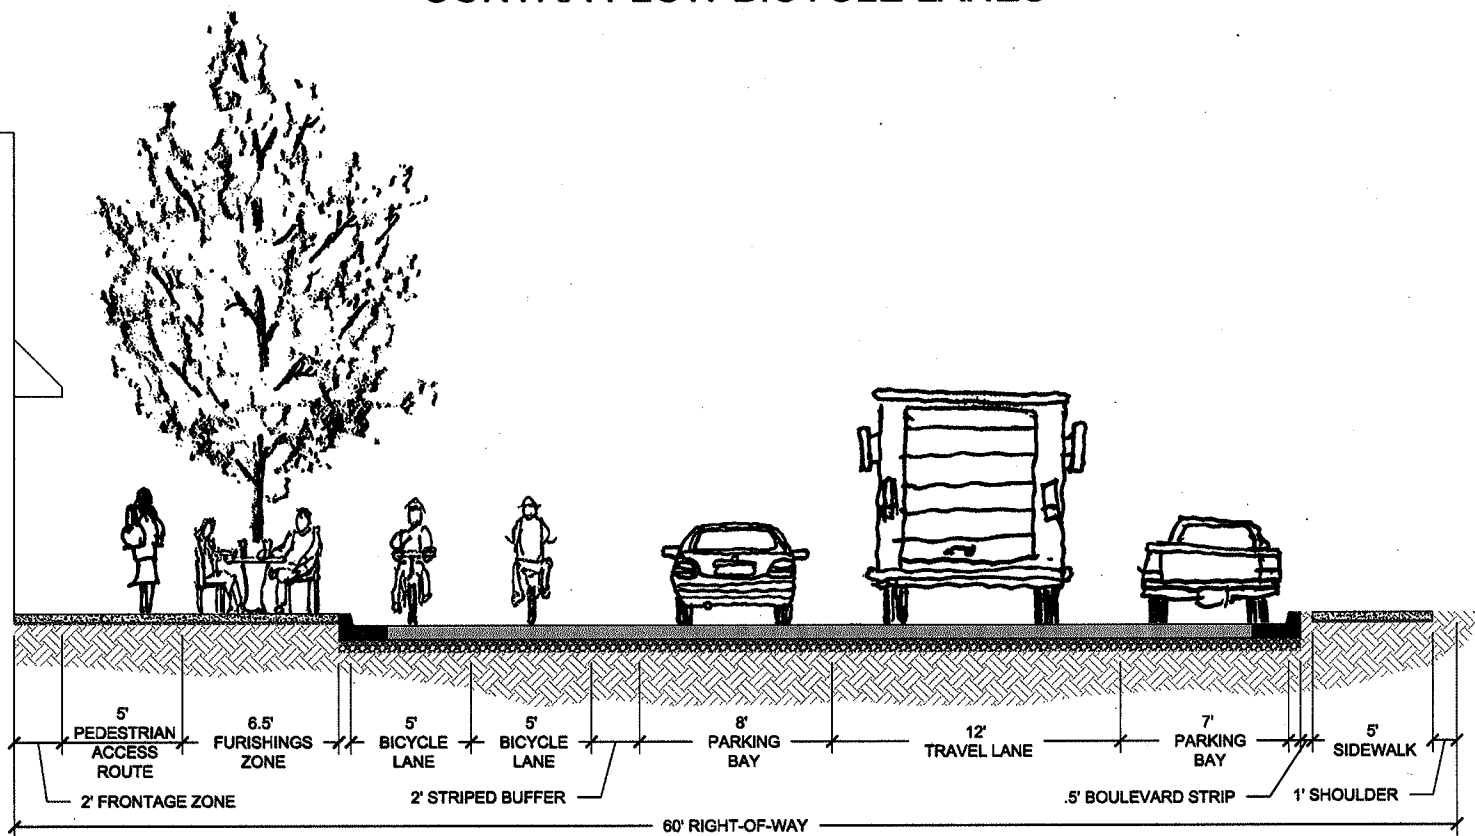

CYCLE-TRACK BICYCLE LANES

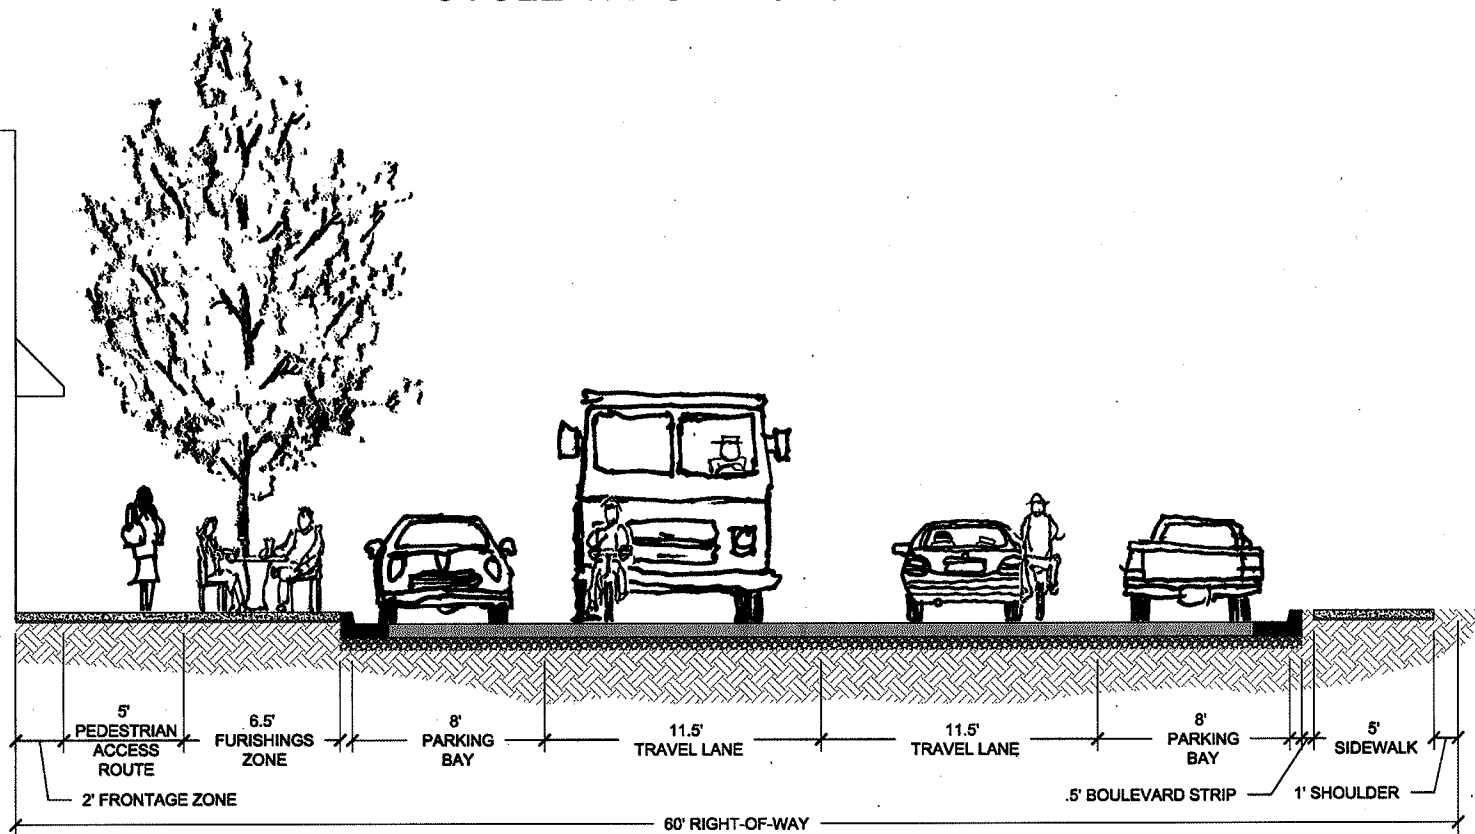

TWO-WAY STREET

ALDER STREET and UNIVERSITY DISTRICT STREET IMPROVEMENTS
ALDER STREET CROSS SECTIONS between 12TH and 13TH AVENUES

